



FRONT VIEW

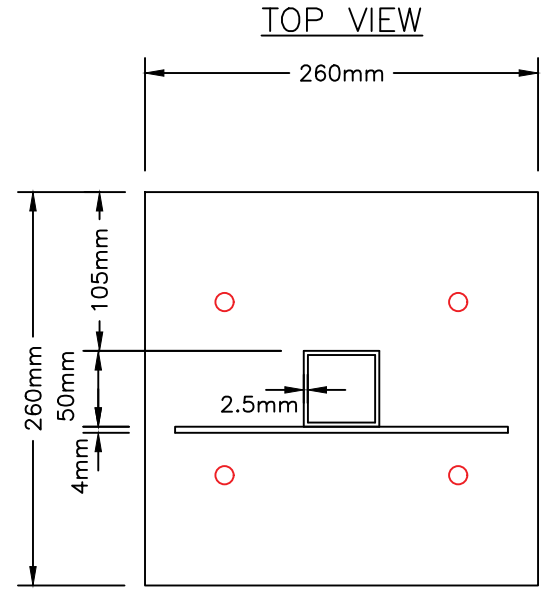

TOP VIEW

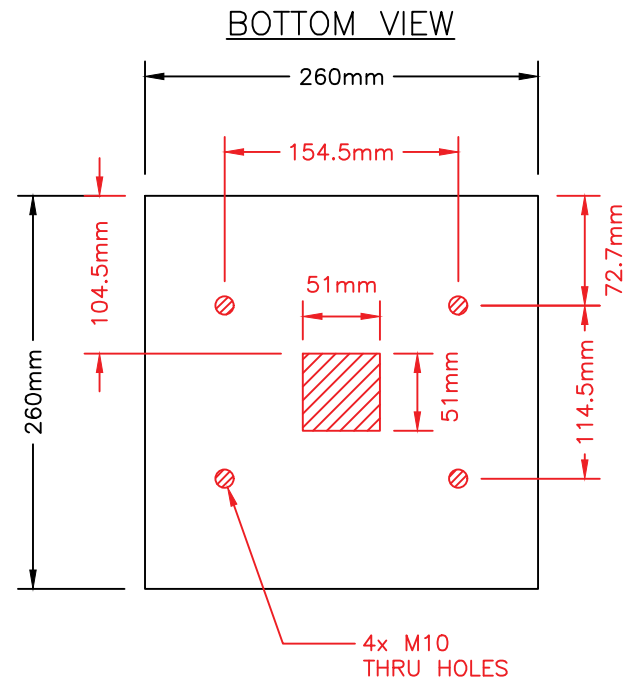

BOTTOM VIEW

BASEPLATE CUT-OUT DETAILS (4mm THICK)

PLEASE NOTE:

POST COMES FITTED WITH:
 - 1x TOP SQUARE INSERT

POST MATERIAL:

50mm x 50mm x 2.5mm
 MILD STEEL BOX SECTION
 ZINC PRIMED AND POWDER COATED

**1100mm POST TO SUIT
 SECURICHARGE W/ DOOR
 PRIMED AND POWDER
 COATED BLACK**

DWS NO: MCOM0580		REVISION:	PROJECT:		
DRAWN: IR	DATE: 12/02/2025				
SCALE: NTS	SIZE: A4		CLIENT:		
 RALPHS LANE, FRAMPTON WEST, BOSTON, LINGOLNSHIRE, ENGLAND, PE20 1QU WWW.ROLECSERV.COM T: +44 (0)1205 724754		TITLE: 1100MM POST TO SUIT SECURICHARGE W/ DOOR PRIMED AND POWDER COATED BLACK			
		REVISION DETAILS:	REV:	DATE:	